


Flur 10

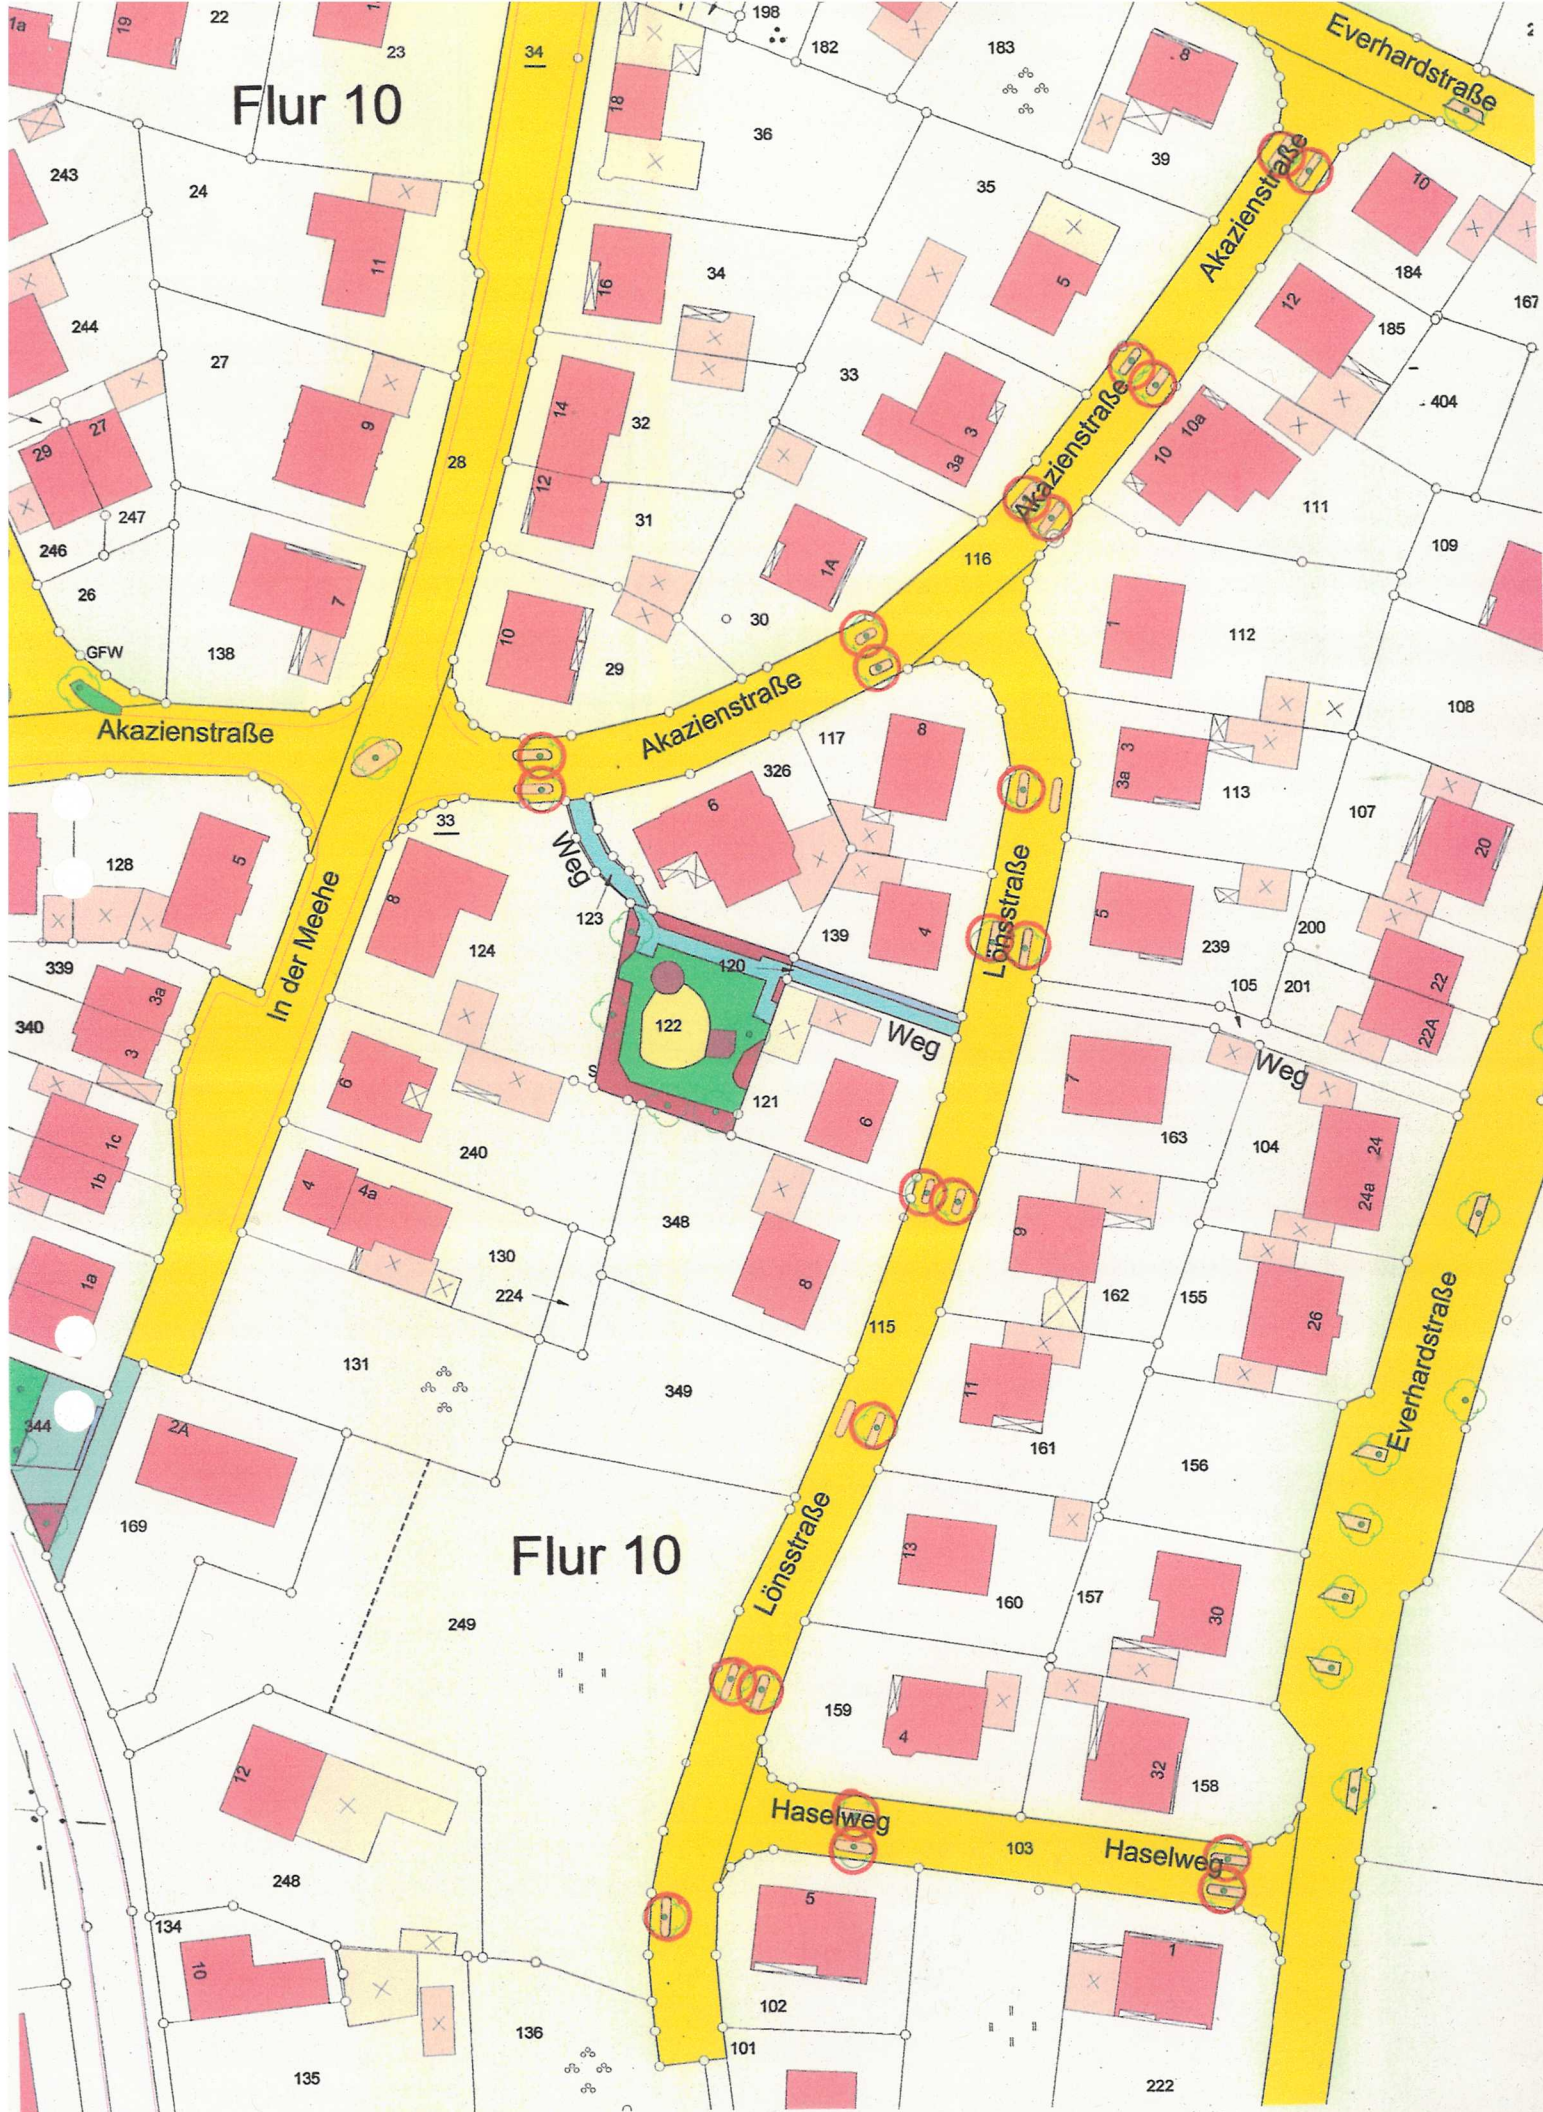

Flur 10

Anlage zu Nr. 20