


Bebauungsplan
GE 9 „Feldstiege“ 1. Änderung
 Ausschnitt aus dem rechtskräftigen
 Bebauungsplan
 UPA 08/ 2003 am 01.10.2003

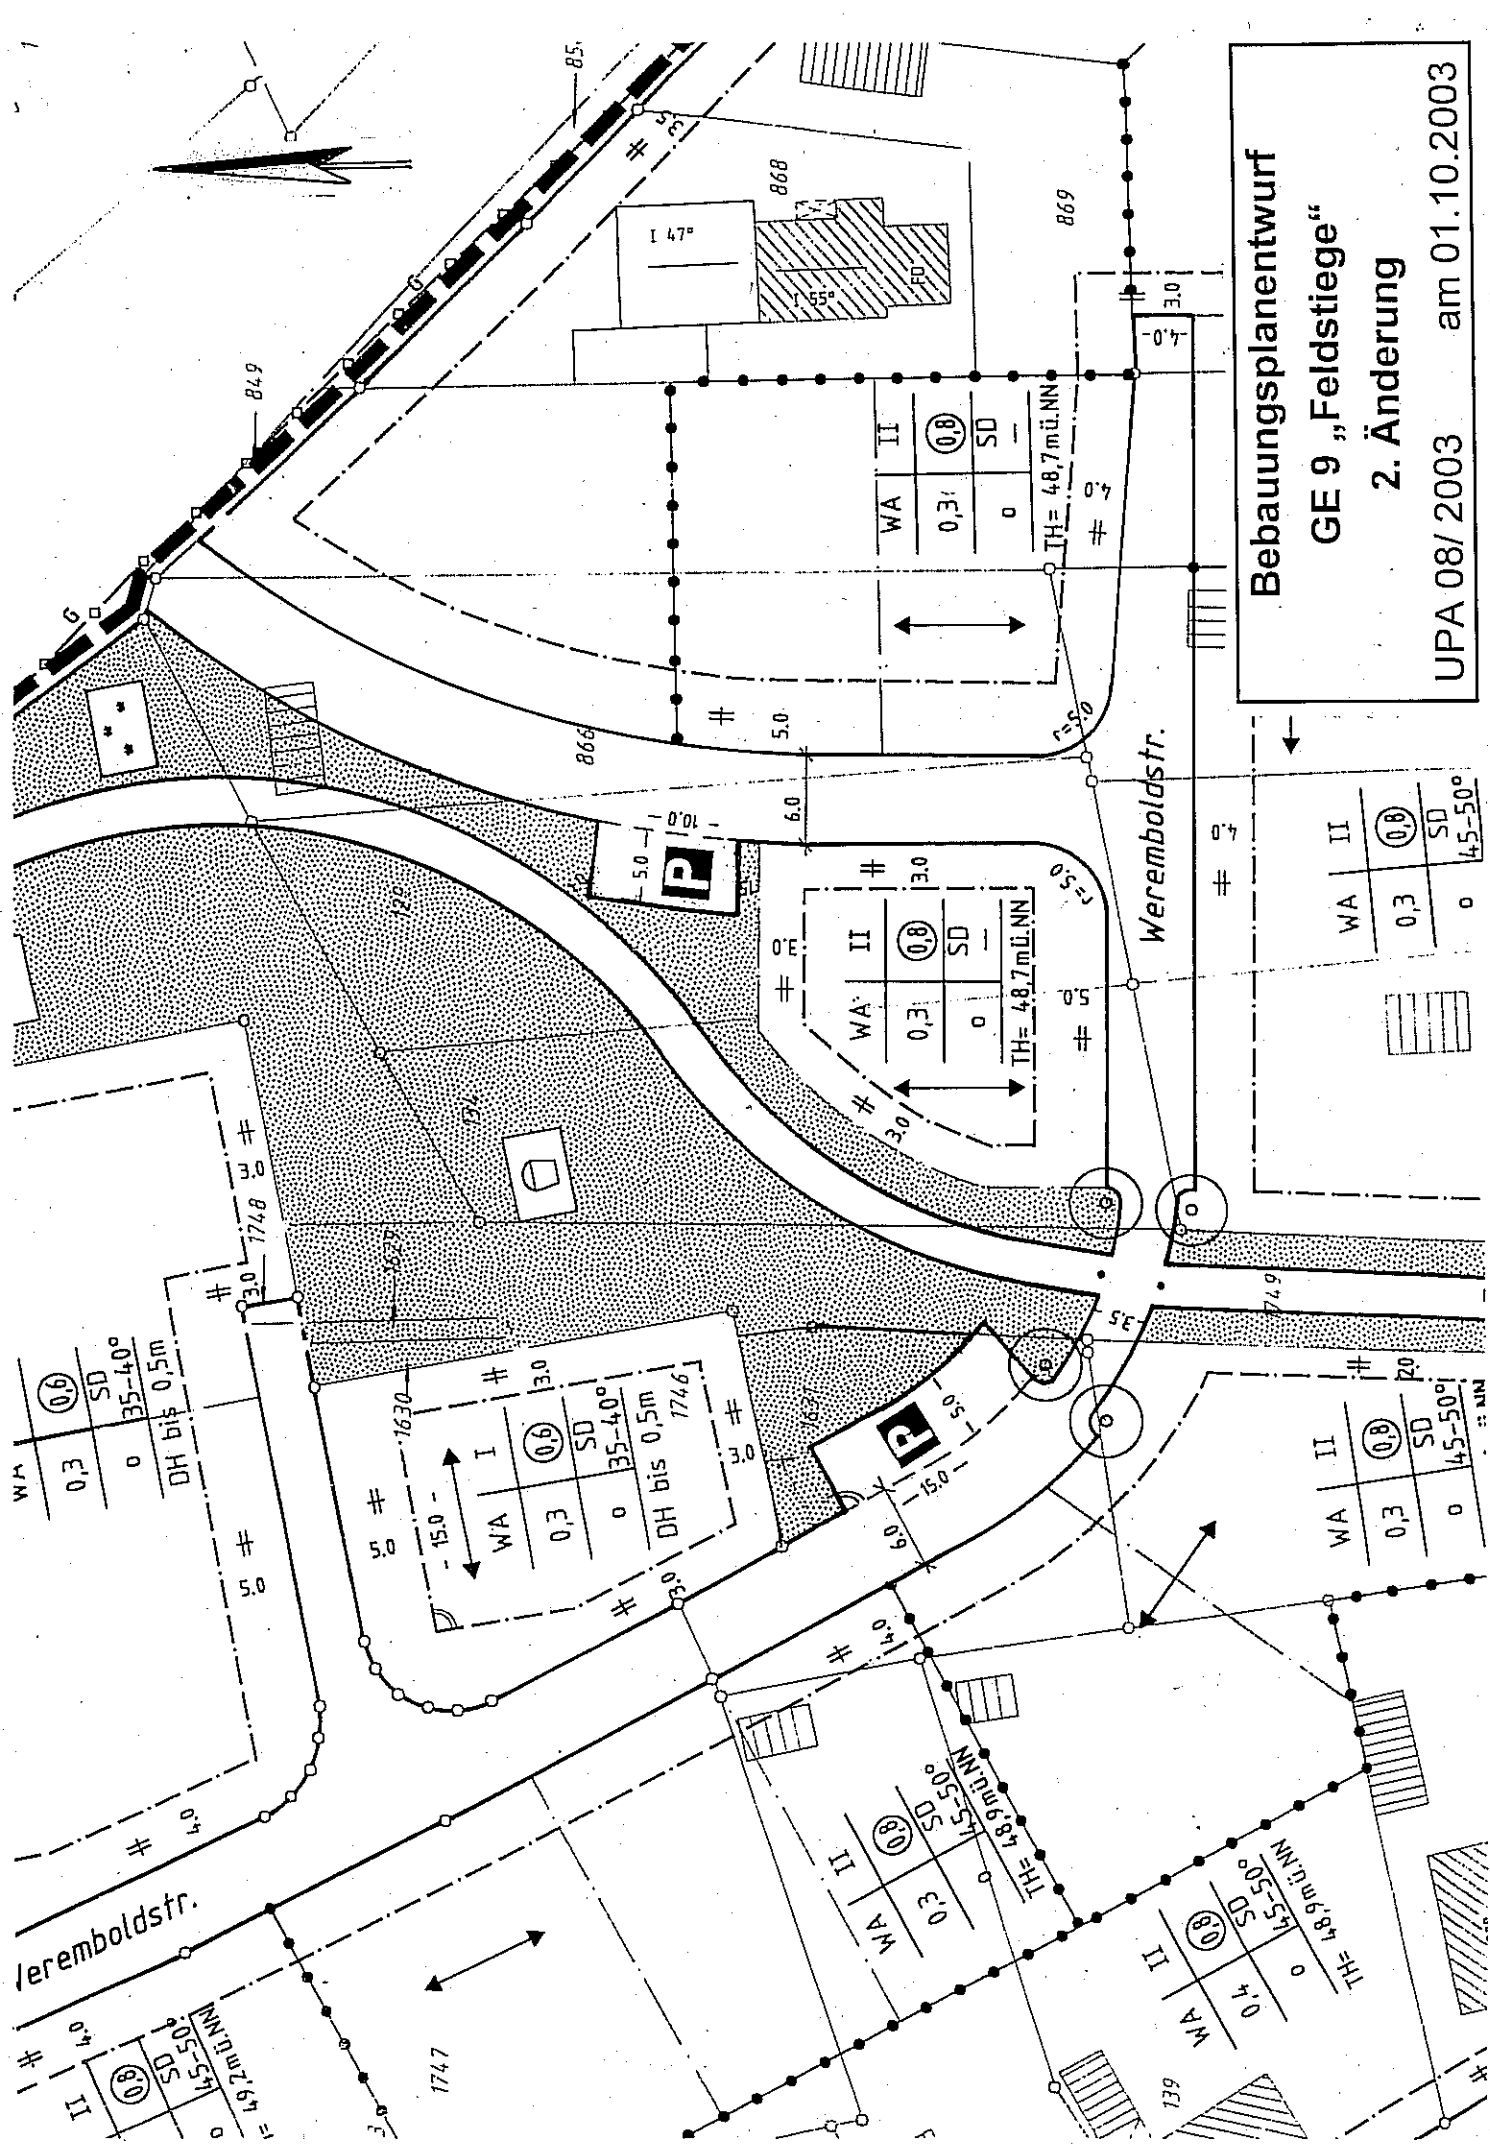

Bebauungsplanentwurf
GE 9 „Feldstiege“
2. Änderung
 UPA 08/2003 am 01.10.2003

WA	0,3	SD	35-40°
	0		DH bis 0,5m

WA	0,3	SD	35-40°
	0		DH bis 0,5m

WA II	0,3	SD	45-50°
	0		THE 48,9mü.NN

WA II	0,4	SD	45-50°
	0		THE 48,9mü.NN

WA II	0,3	SD	45-50°
	0		THE 48,9mü.NN

WA II	0,3	SD	45-50°
	0		THE 48,9mü.NN

WA II	0,3	SD	48,7mü.NN
	0		THE 48,7mü.NN

WA II	0,3	SD	48,7mü.NN
	0		THE 48,7mü.NN

WA II	0,4	SD	45-50°
	0		THE 48,9mü.NN

Weremboldstr.

Weremboldstr.

